


**LEGEND**

- 1. Fitness Center 6,418 SF
- 2. Studio 1,330 SF
- 3. Trainer Office 84 SF
- 4. Trainer Office 84 SF
- 5. Storage 403 SF
- 6. Basketball Courts 14,240 SF
- 7. Storage 392 SF
- 8. Women's Restroom 126 SF
  - 2 Water Closets
  - 1 Lavatory
- 9. Men's Restroom 126 SF
  - 1 Water Closet
  - 1 Urinal
  - 1 Lavatory

Net / Usable Area 23,203 SF  
 Circulation / Misc. Area 1,940 SF  
 Second Floor Total Area 25,143 SF

Building Total Area 62,566 SF

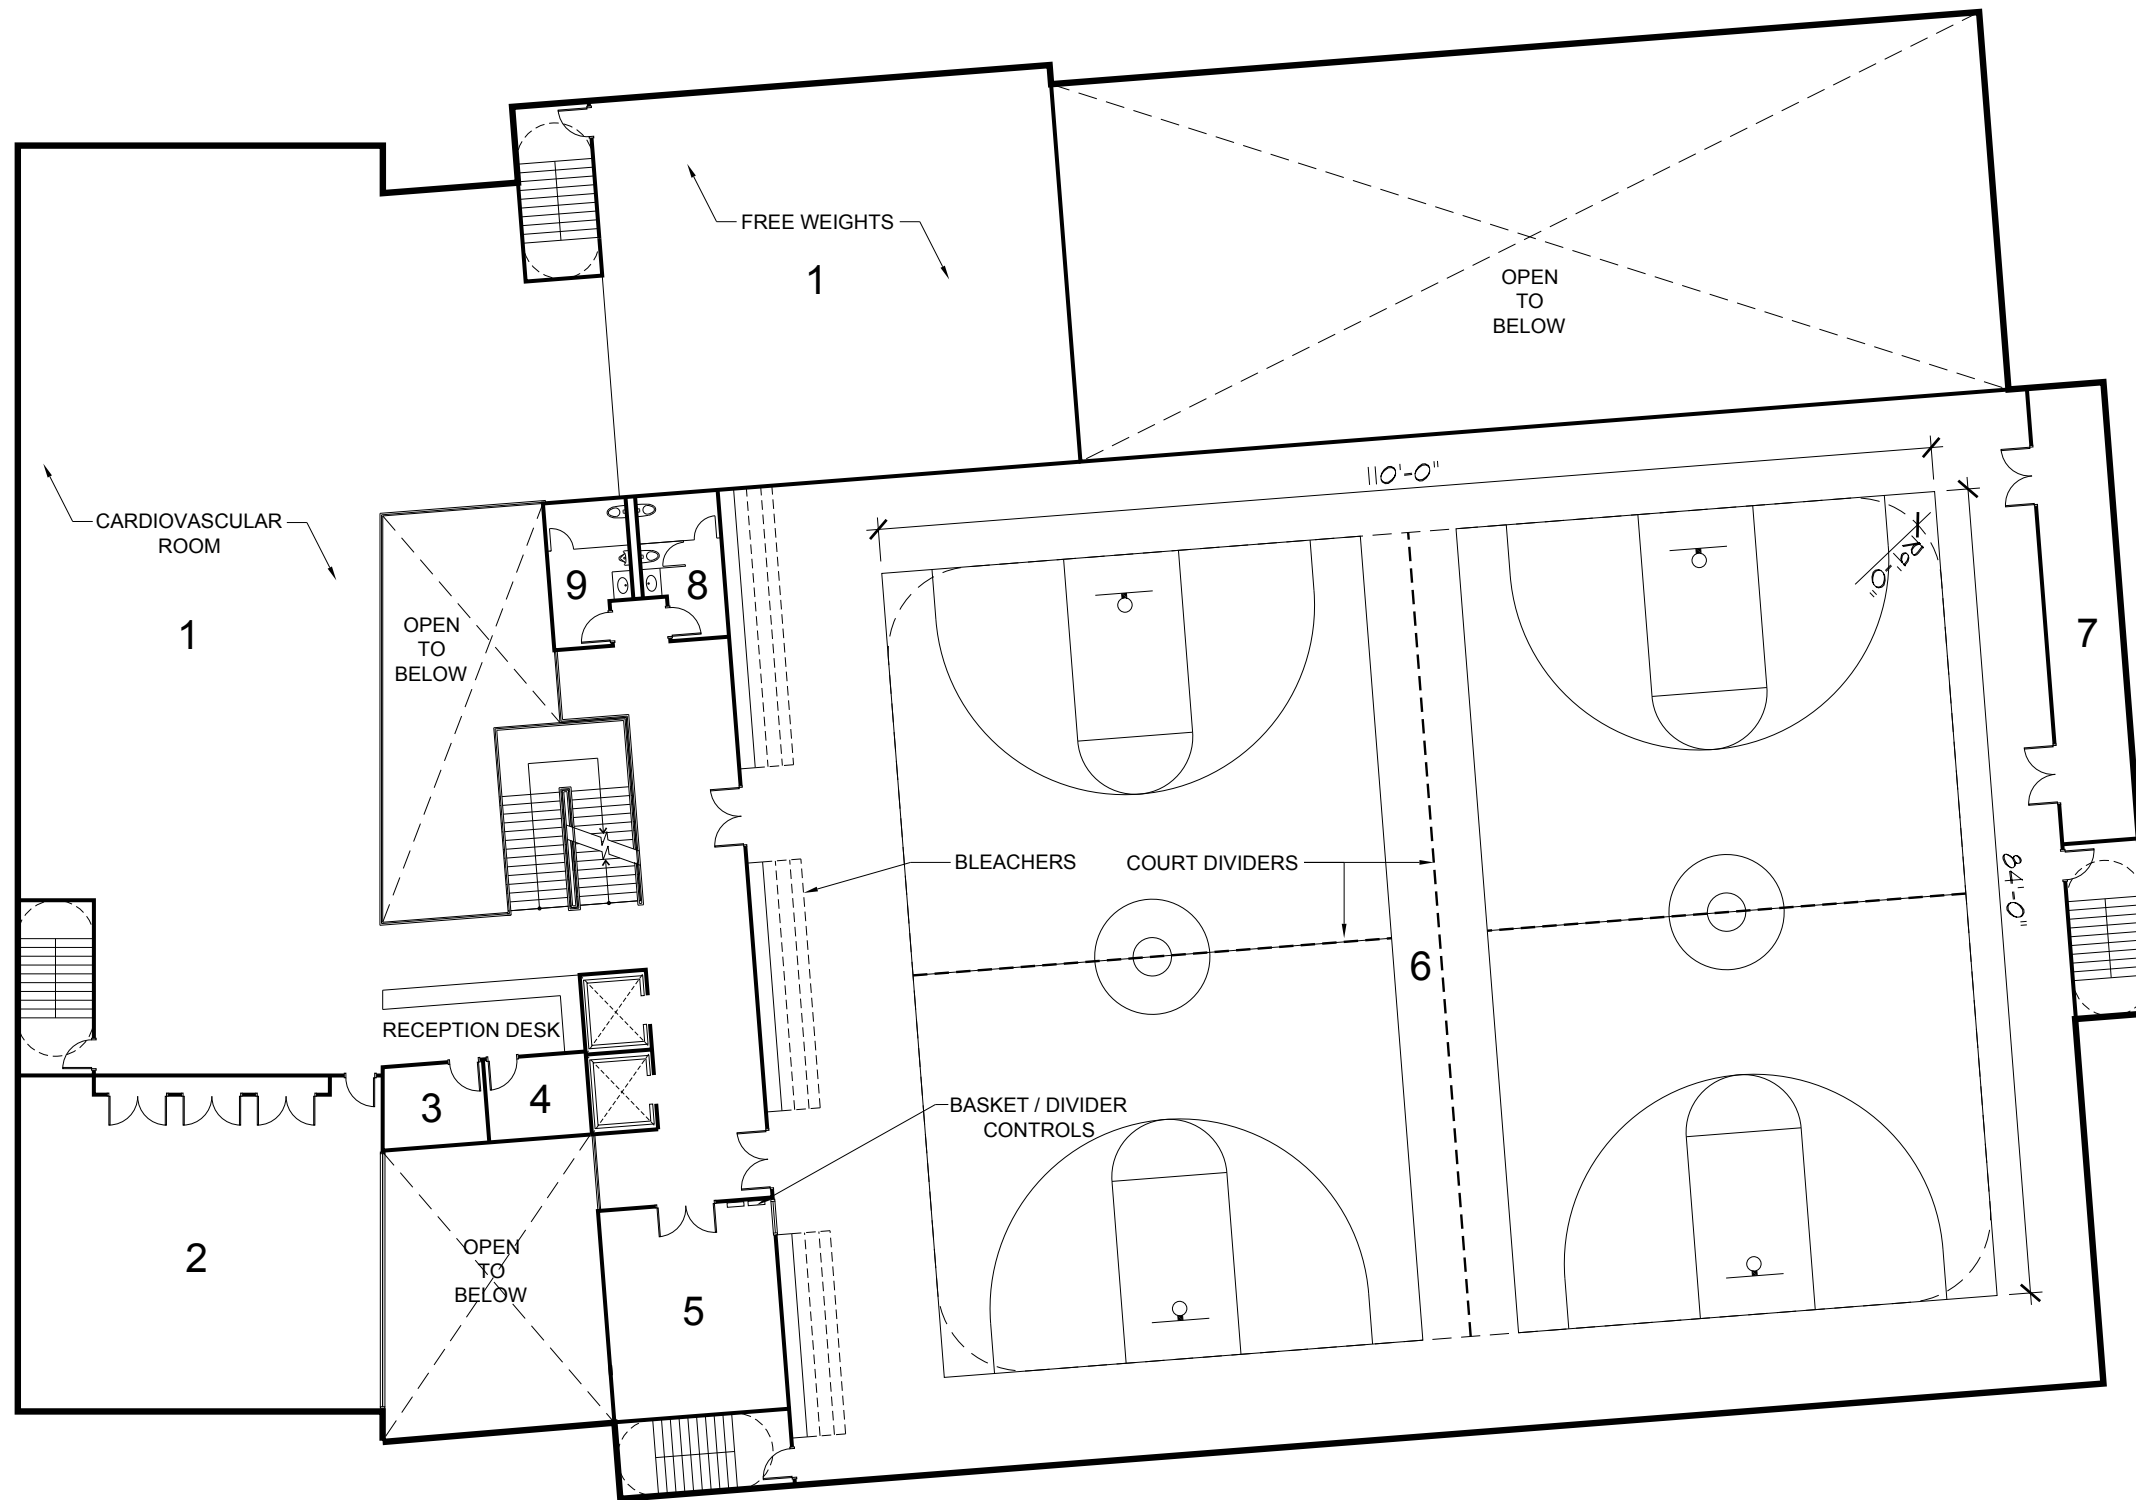

Level 2 Floor Plan

Scale: 1" = 20'-0"



NORTH

Preferred Development

Preliminary Design  
**Batavia Community Recreation Center**  
 Batavia, Illinois

MAY 27, 2010  
 09043  
 JP

**Hirsch Associates LLC**  
 Architecture + Planning



**2**  
© HIRSCH ASSOCIATES, LLC 2010